

HUMBOLDT COUNTY

PT. SEC. 30 T.42N. R.40E.


NOTE: This plat is for assessment purposes only and does not represent a survey of the lands on this plat.



Map Prepared by:
HUMBOLDT COUNTY ASSESSOR'S OFFICE
WINNEMUCCA, NEVADA 89445

4-55

1"=400'
M.D.B. & M.

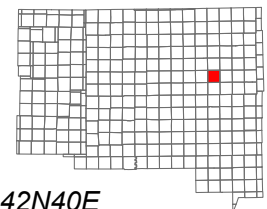

06	05	04	03	02	01
07	08	09	10	11	12
18	17	16	15	14	13
19	20	21	22	23	24
30	29	28	27	26	25
31	32	33	34	35	36



42N40E

33
Page 2

62


40
Page 1

33
Page 1

RODEO DR

CHIMNEY DAM RD

LIVE LN

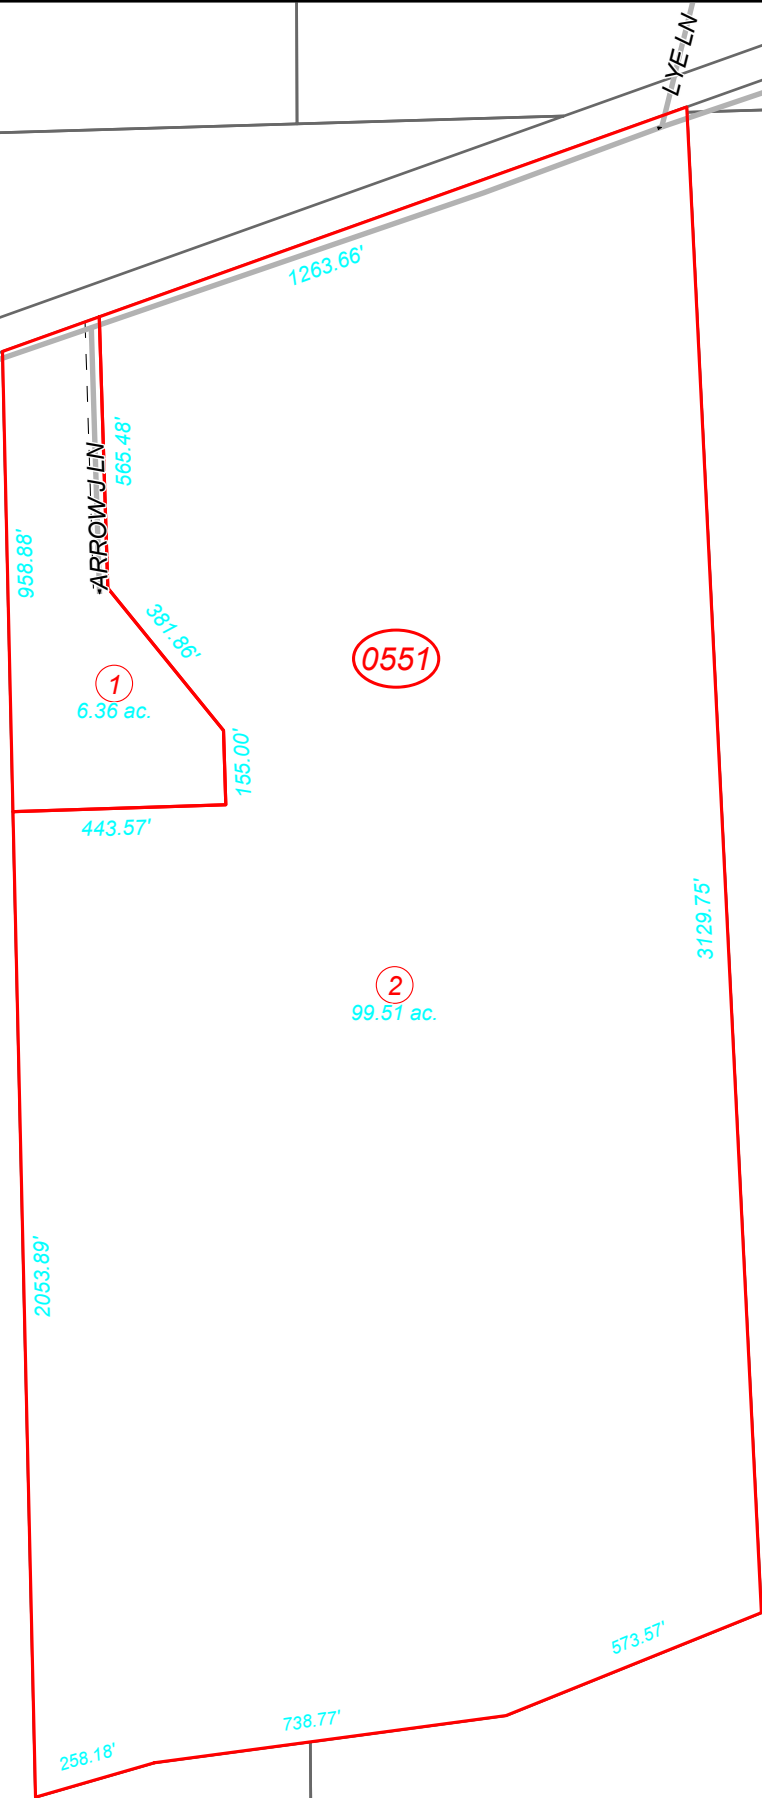

1263.66'

958.88'

565.48'

387.86'

155.00'

443.57'

2053.89'

3129.75'

573.57'

738.77'

258.18'

1

6.36 ac.

2

99.51 ac.

0551